

MILL CREEK METROPOLITAN PARK DISTRICT

MAHONING COUNTY, OHIO

MILL CREEK GOLF COURSE – CART PATH IMPROVEMENTS

NORTH and SOUTH COURSES

2019 SPECIFICATIONS

ALL MATERIALS AND CONSTRUCTION OPERATIONS SHALL BE IN ACCORDANCE WITH THE CONTRACT DOCUMENTS, THE PLANS, AND THE STATE OF OHIO, DEPARTMENT OF TRANSPORTATION, CONSTRUCTION AND MATERIAL SPECIFICATIONS (CMS), DATED JANUARY 1, 2019. IN CASE OF DISCREPANCY BETWEEN THE PARK DISTRICT PLANS AND SPECIFICATIONS AND THE ODOT CMS, THE PARK DISTRICT PLANS AND SPECIFICATIONS SHALL GOVERN.


UNDERGROUND UTILITIES
48 HOURS BEFORE YOU DIG CALL . . . 800-362-2764 (TOLL FREE) OHIO UTILITIES PROTECTION SERVICE NON-MEMBERS MUST BE CALLED DIRECTLY

INDEX OF SHEETS

TITLE SHEET	1
GENERAL SUMMARY, NOTES, AND DETAILS	2
PROJECT MAPPING / PLAN LAYOUT	3-4

PLAN PREPARED BY:

Justin Rogers
JUSTIN ROGERS, RLA
MCMP PLANNING & OPERATIONS DIRECTOR

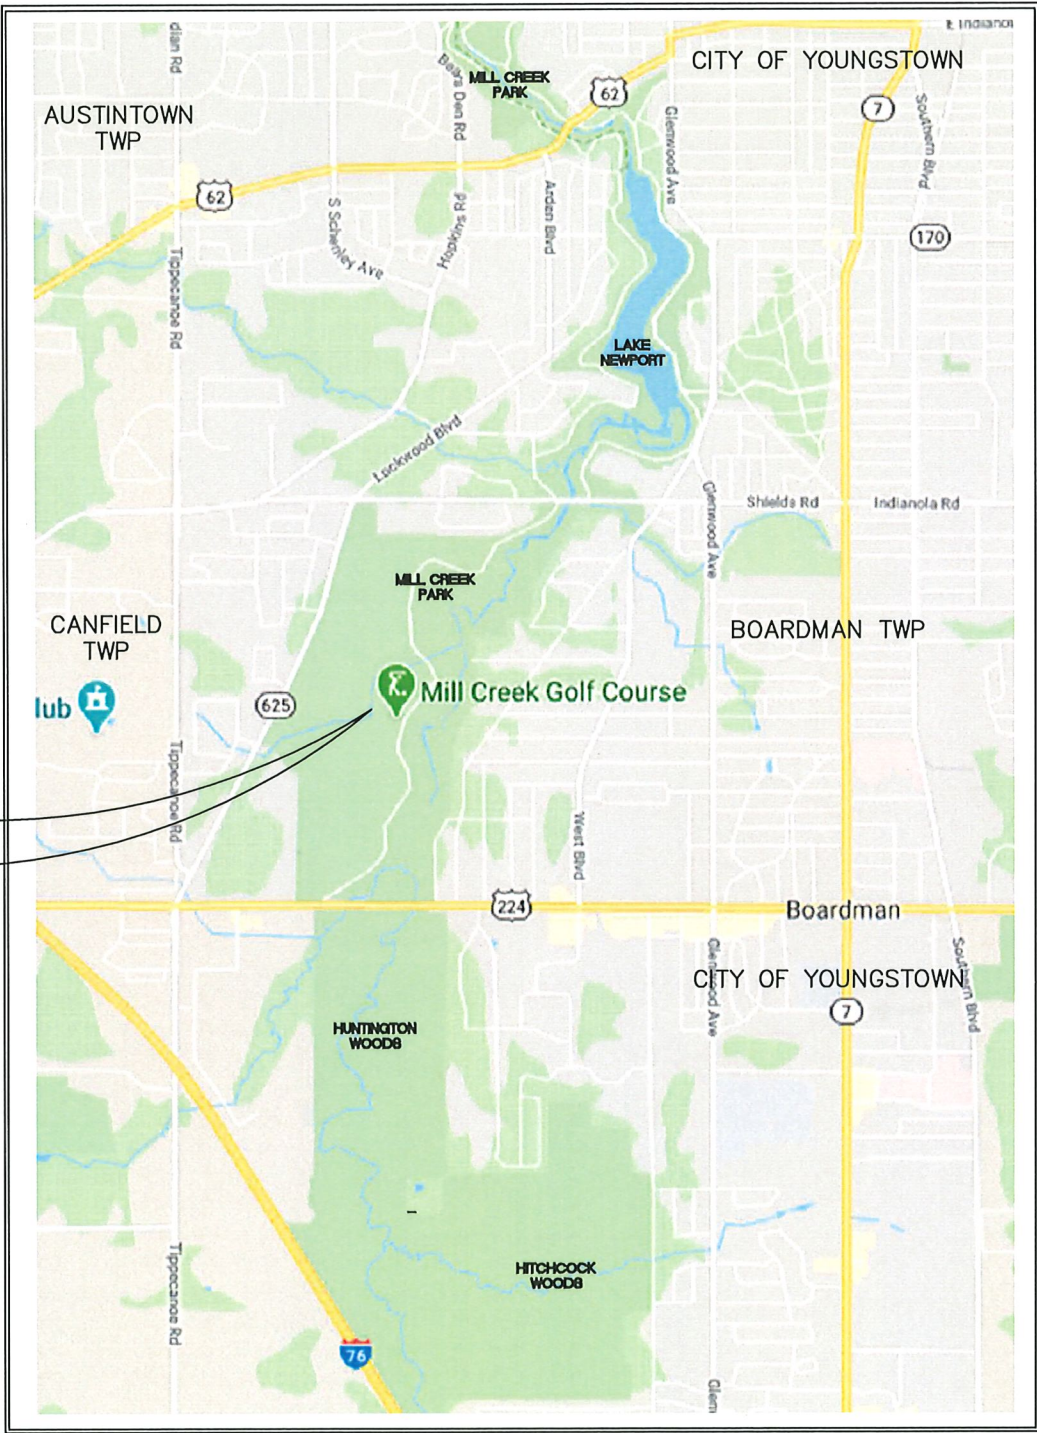

LOCATION MAP

SPECIAL NOTICE

ANY WORK DONE IN THE PARK DISTRICT MUST BE DONE WITH THE PROTECTION OF THE ENVIRONMENT IN MIND. NO TREES, SHRUBS, PLANTS, WILDLIFE OR NATURAL FEATURES ARE TO BE DISTURBED DURING CONSTRUCTION WITHOUT THE PRIOR WRITTEN CONSENT OF THE THE MILL CREEK METROPOLITAN PARK DISTRICT.

ANY MATERIAL THAT FALLS INTO WATERWAYS IS TO BE REMOVED IMMEDIATELY. ALL HAZARDOUS MATERIALS SUCH AS FUELS, SOLVENTS, ETC., ARE TO BE HANDLED IN THE APPROVED MANNER SO AS NOT TO CAUSE POLLUTION OF THE ENVIRONMENT.

WORK REQUIRED

IMPROVEMENTS TO THE MILL CREEK GOLF COURSE CART PATHS THROUGHOUT BOTH THE NORTH COURSE AND SOUTH COURSE INCLUDES SAWCUTTING AND REMOVAL OF EXISTING ASPHALT PAVEMENT, PLACEMENT OF AGGREGATE BASE, INSTALLATION OF INTERMEDIATE AND SURFACE COURSES OF ASPHALT, APPLICATION OF TACK COAT, FURNISHING AND PLACING TOPSOIL, SEEDING AND MULCHING, AND ANY INCIDENTAL ITEMS OF WORK AS REQUIRED FOR THE PROJECT.



TITLE SHEET

DRAWN BY: J. ROGERS
DATE: 3/2020
REVISED BY:
DATE:

MILL CREEK GOLF COURSE
1 WEST GOLF DRIVE
BOARDMAN TWP, MAHONING CO

MILL CREEK GOLF COURSE
CART PATH IMPROVEMENTS



1
4

GENERAL SUMMARY

ITEM	Hole Number																REF #	ITEM	GRAND TOTAL	UNIT	DESCRIPTION	
	NORTH		SOUTH																			ADD ALT
	10	18	1	2	3	4	6	8	9	10	11	12	14	15	16	13 N	14 N					
202	3	3	3	3	3	3	3	3	3	3	3	3	3	3	3	SEE CONTRACT DOCUMENTS CONSTRUCTION NOTES SECTION 6	1	202	45	SQ. YD.	ASPHALT PAVEMENT REMOVED, AS PER PLAN	
304	29	74	54	49	56	75	43	48	62	48	49	49	68	57	62		2	304	823	CU. YD.	AGGREGATE BASE, AS PER PLAN	
407	47	119	82	79	89	119	68	76	99	50	79	78	108	70	67		3	407	1230	GAL.	NON-TRACKING TACK COAT	
441	23	58	40	39	44	58	33	37	48	24	38	38	53	34	33		4	441	600	CU. YD.	ASPHALT CONCRETE INTERMEDIATE COURSE, TYPE 2 (448)	
441	16	41	29	28	31	42	24	27	35	18	28	27	38	25	24		5	441	433	CU. YD.	ASPHALT CONCRETE SURFACE COURSE, TYPE 1 (448)	
653	26	63	44	42	48	63	37	41	53	27	42	42	30	38	36		6	653	632	CU. YD.	TOPSOIL, FURNISHED AND PLACED, AS PER PLAN	
659	289	739	508	489	555	741	422	475	617	309	488	483	673	433	417		7	659	7638	SQ. YD.	SEEDING AND MULCHING, AS PER PLAN	
614																	8	614	1	LUMP SUM	MAINTAINING TRAFFIC	
624																	9	624	1	LUMP SUM	MOBILIZATION	


GENERAL NOTES

- ASPHALT PAVEMENT REMOVED LOCATIONS ARE AT NEW BUTT JOINTS WITH EXISTING PAVEMENT. AND MAY INCLUDE PREVIOUSLY FLARED SECTIONS. A NEAT SAWCUT SHALL BE MADE PERPENDICULAR TO THE FLOW OF TRAFFIC. ALL PAVEMENT MUST BE REMOVED FROM THE SITE BY THE CONTRACTOR. AGGREGATE BASE DOES NOT NEED TO BE REMOVED, AS NEW, SCREENED TOPSOIL WILL BE PLACED ON THE REMAINING AGGREGATE.

– ADD ALTERNATES INCLUDE THE ITEMS OF CONSTRUCTION LISTED IN THE GENERAL SUMMARY, AS WELL AS ADDITIONAL ITEMS. PLEASE REFERENCE THE CONTRACT DOCUMENTS, SECTION 6, CONSTRUCTION NOTES, FOR A FULL LIST OF ITEMS AND APPROXIMATE QUANTITIES.

TYPICAL DETAILS

AGGREGATE AND ASPHALT PAVEMENT

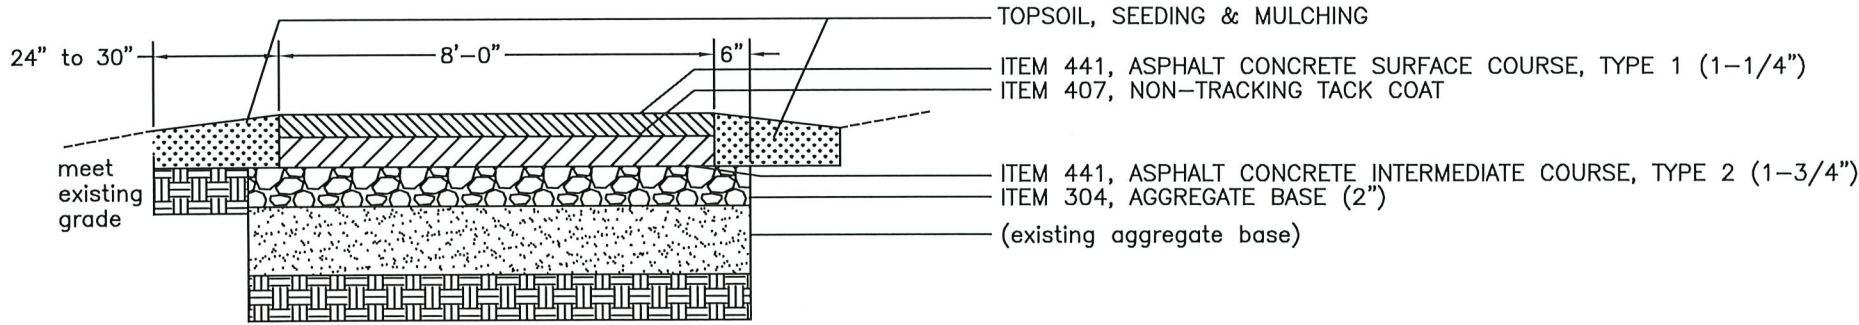

GENERAL SUMMARY
GENERAL NOTES
CONST. DETAILS

DRAWN BY: J. ROGERS
DATE: 3/2020
REVISED BY: DATE:

MILL CREEK GOLF COURSE
1 WEST GOLF DRIVE
BOARDMAN TWP, MAHONING CO

MILL CREEK GOLF COURSE
CART PATH IMPROVEMENTS

2
4



